


LOWER GROUND FLOOR 51
PLACES

56 lockers / 7 units

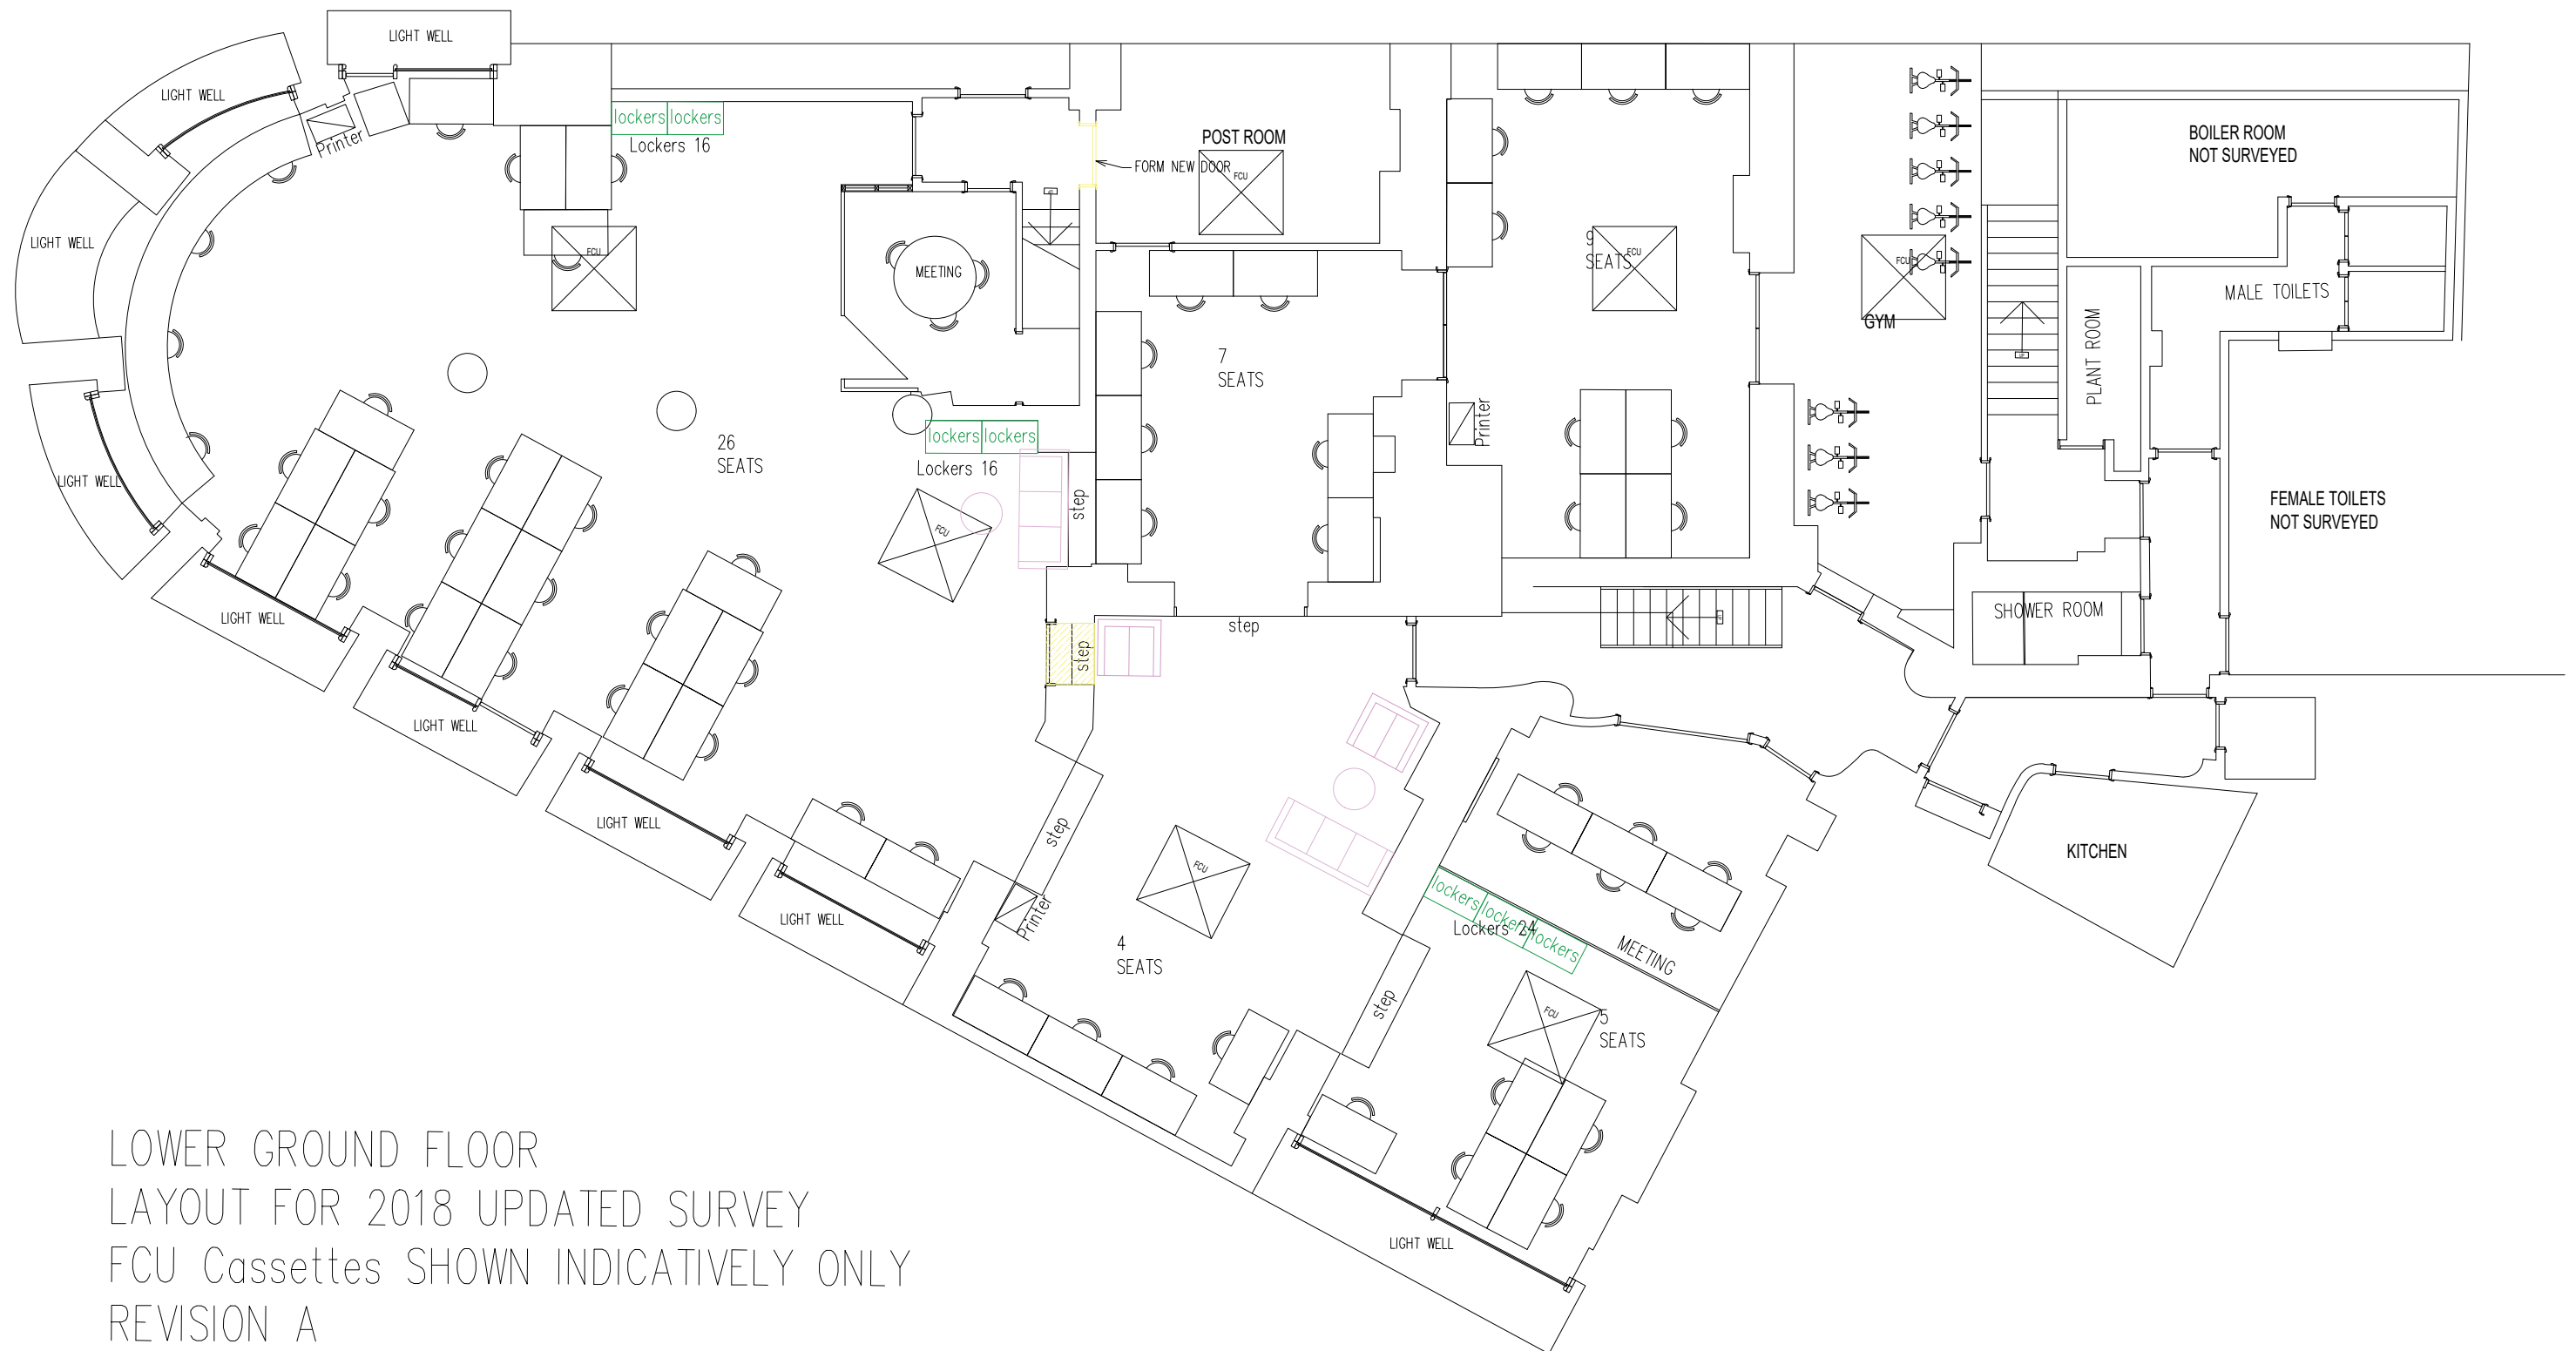

LOWER GROUND FLOOR
LAYOUT FOR 2018 UPDATED SURVEY
FCU Cassettes SHOWN INDICATIVELY ONLY
REVISION A